


RESIDENTIAL

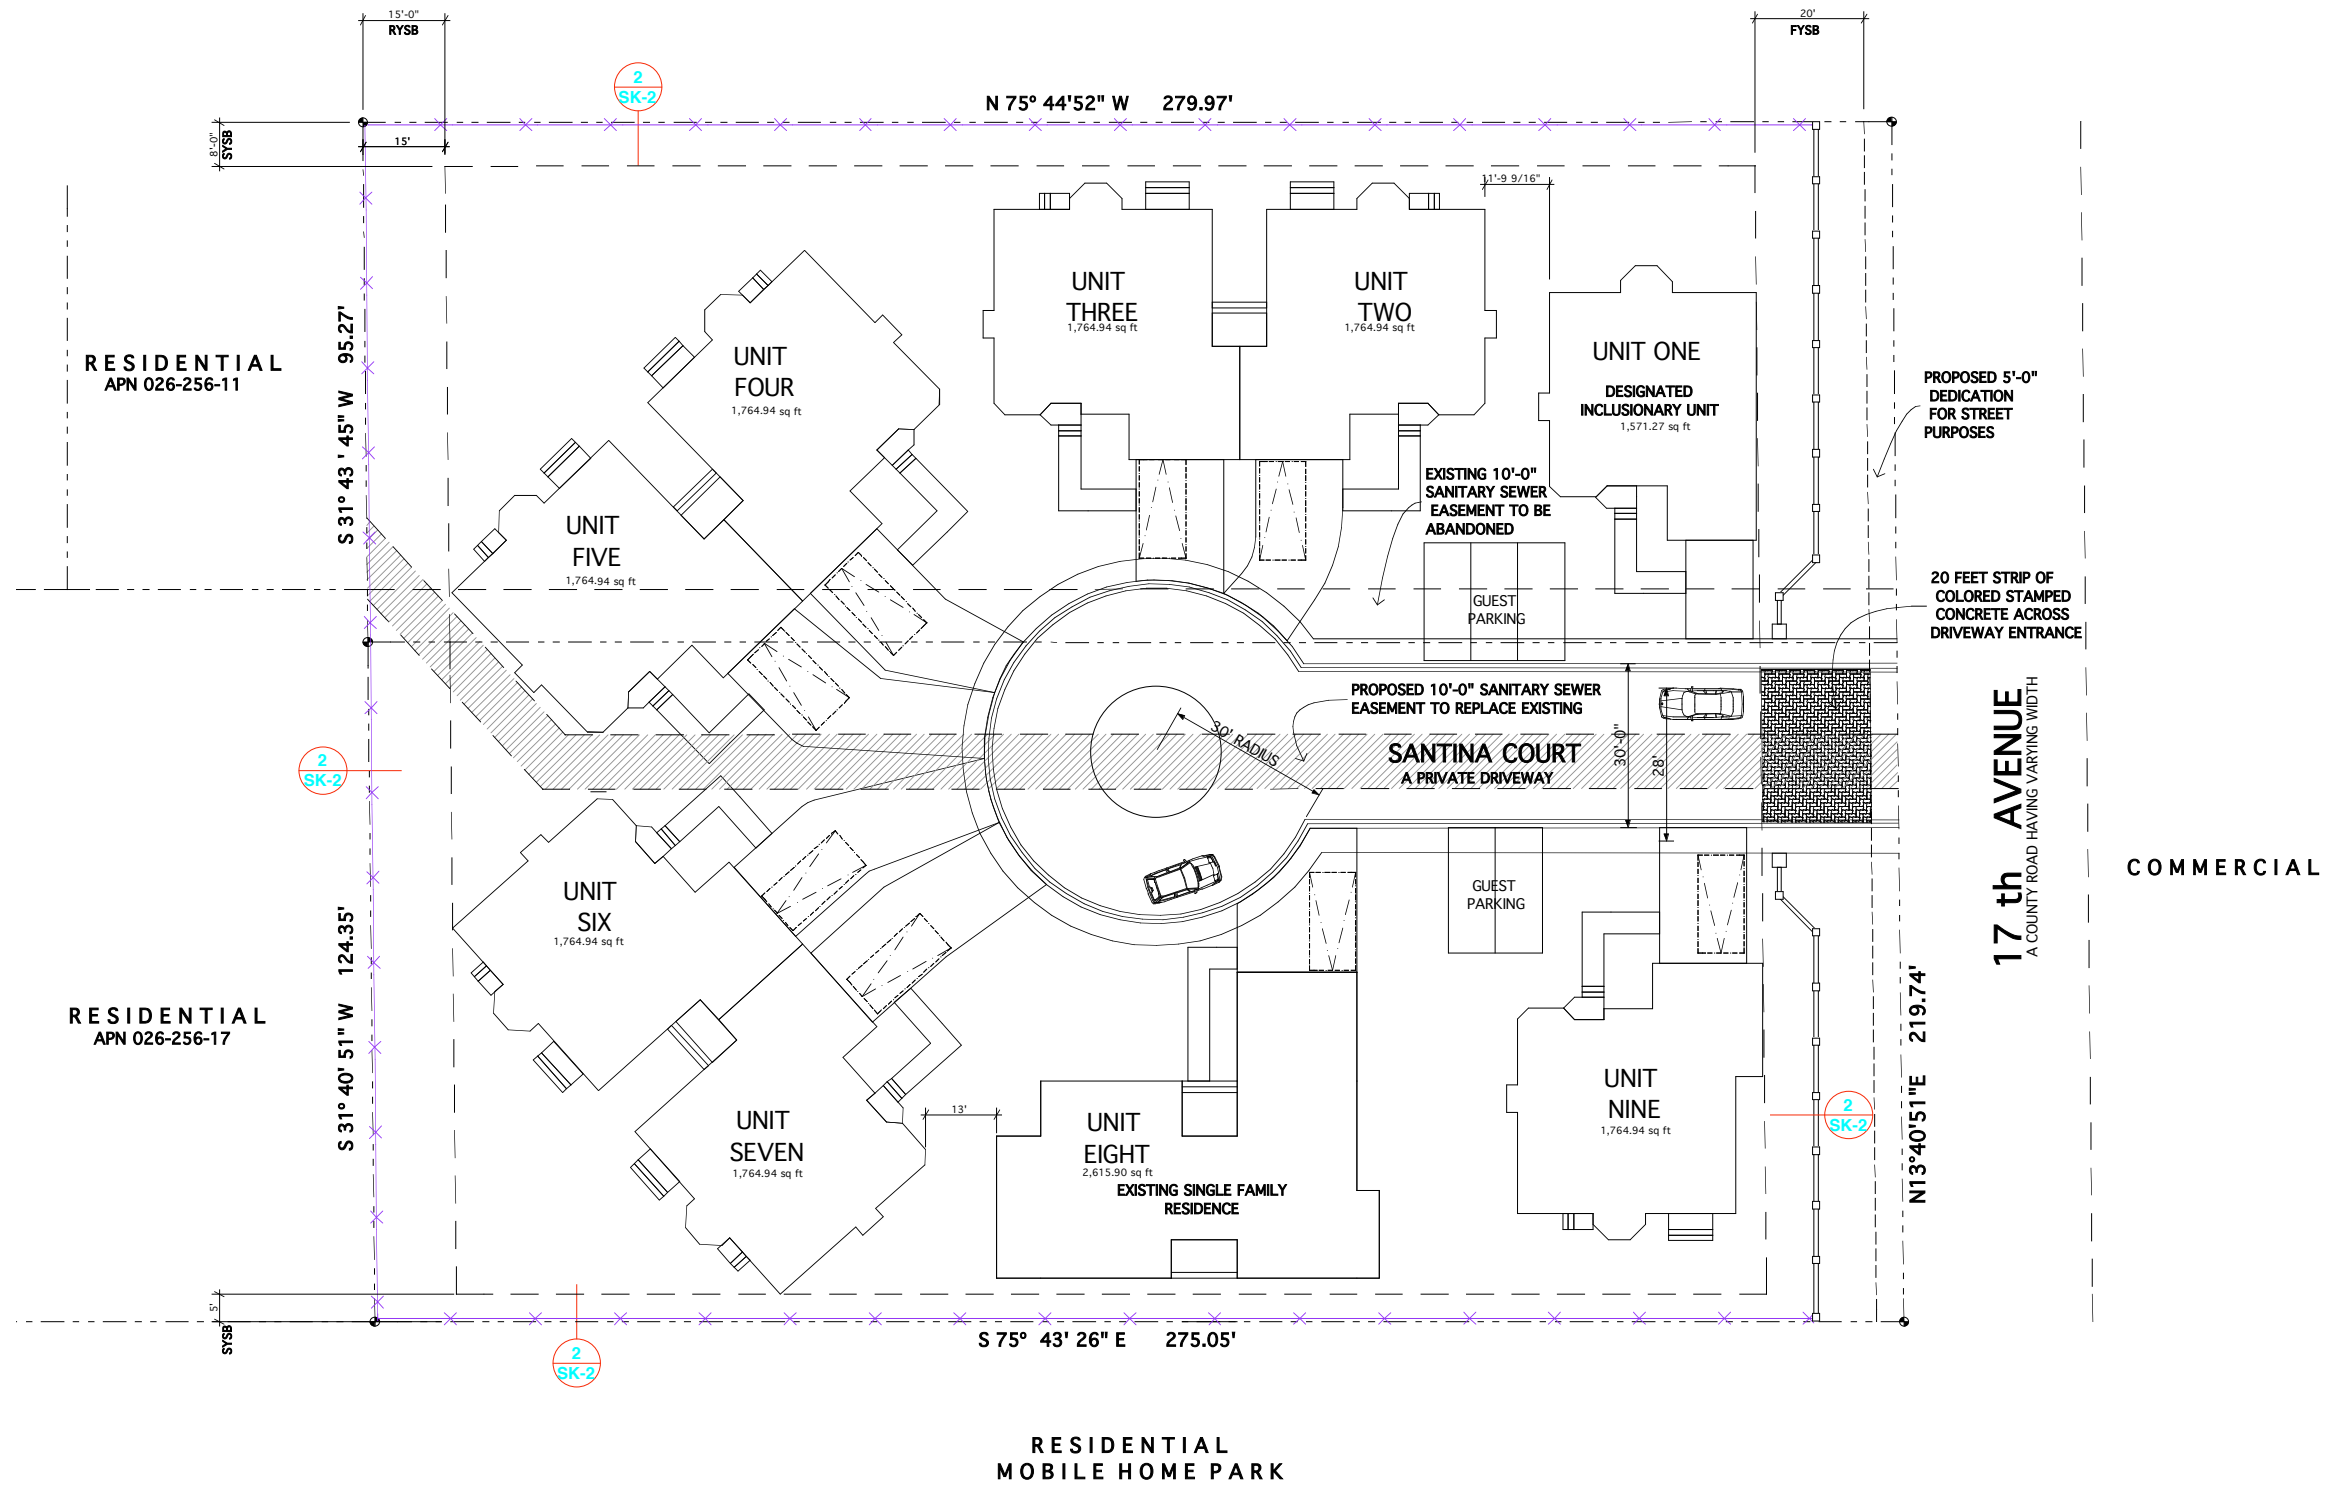

A  
SK-2

Site Plan

Scale 1" = 20' - 0"

THIS IS NOT A SURVEY